



MARKING AIDS RWY 12/30 AND EXIT TWY

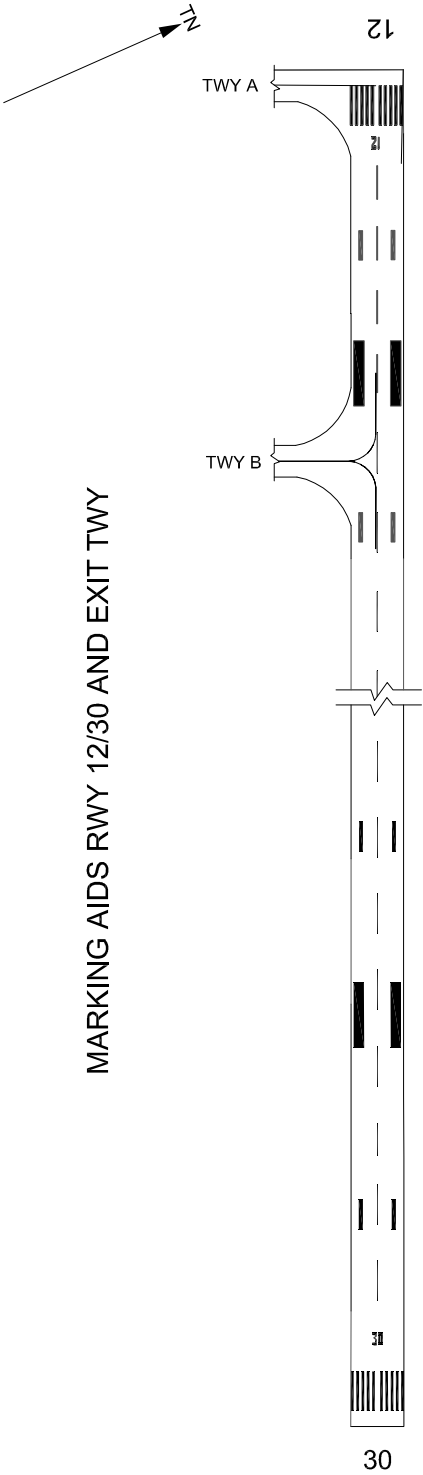

LIGHTING AIDS RWY 12/30 AND EXIT TWY

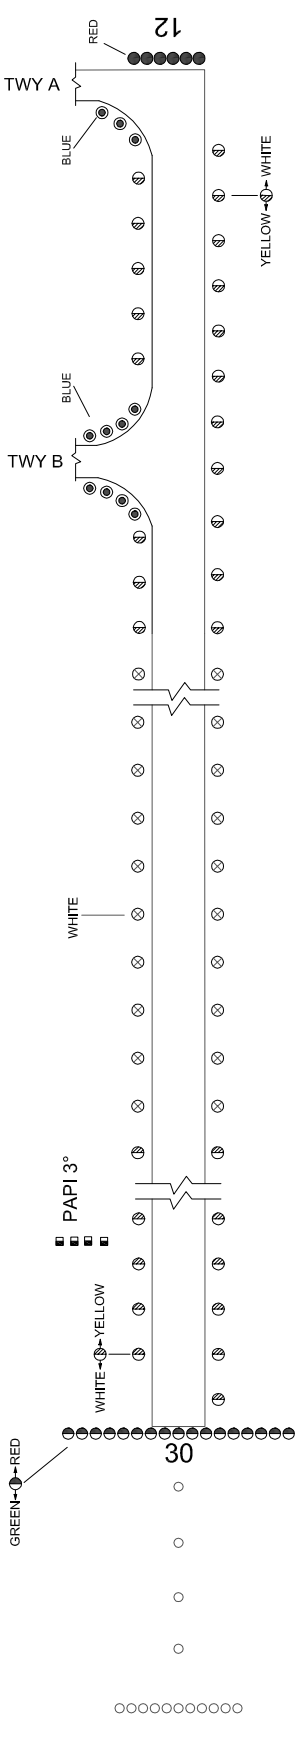

Not to scale

	GREEN and RED
	WHITE and YELLOW
	WHITE
	BLUE
	RED
	RED and WHITE