

AERODROME CHART-ICAO

ARP
47° 38' 49" N
106° 49' 12" E

ELEV 1367

TWR 129
APP 120

ATIS 123.7


ULAANBAATAR/Chinggis Khaan (ZMCK)

RWY	DIRECTION	THR	BEARING STRENGTH
11	110°	47° 39' 04" 106° 47' 48"	PCN 86/R/B/X/T
29	290°	47° 38' 34" 106° 50' 35"	
TWY		A, B, C, D, E, F	PCN 43/F/C/X/T
		F1	
APRON		CONCRETE	PCN 86/R/B/X/T
		ASPHALT	PCN 21/F/C/Y/T
HANGAR APRON 1		CONCRETE	PCN 40/R/B/X/T


ELEV AND DIMENSIONS IN METRES
BRG ARE MAG



TWY A AND E - 29 WIDE
TWY B, C, D AND F - 23 WIDE
TWY F1 - 32 WIDE

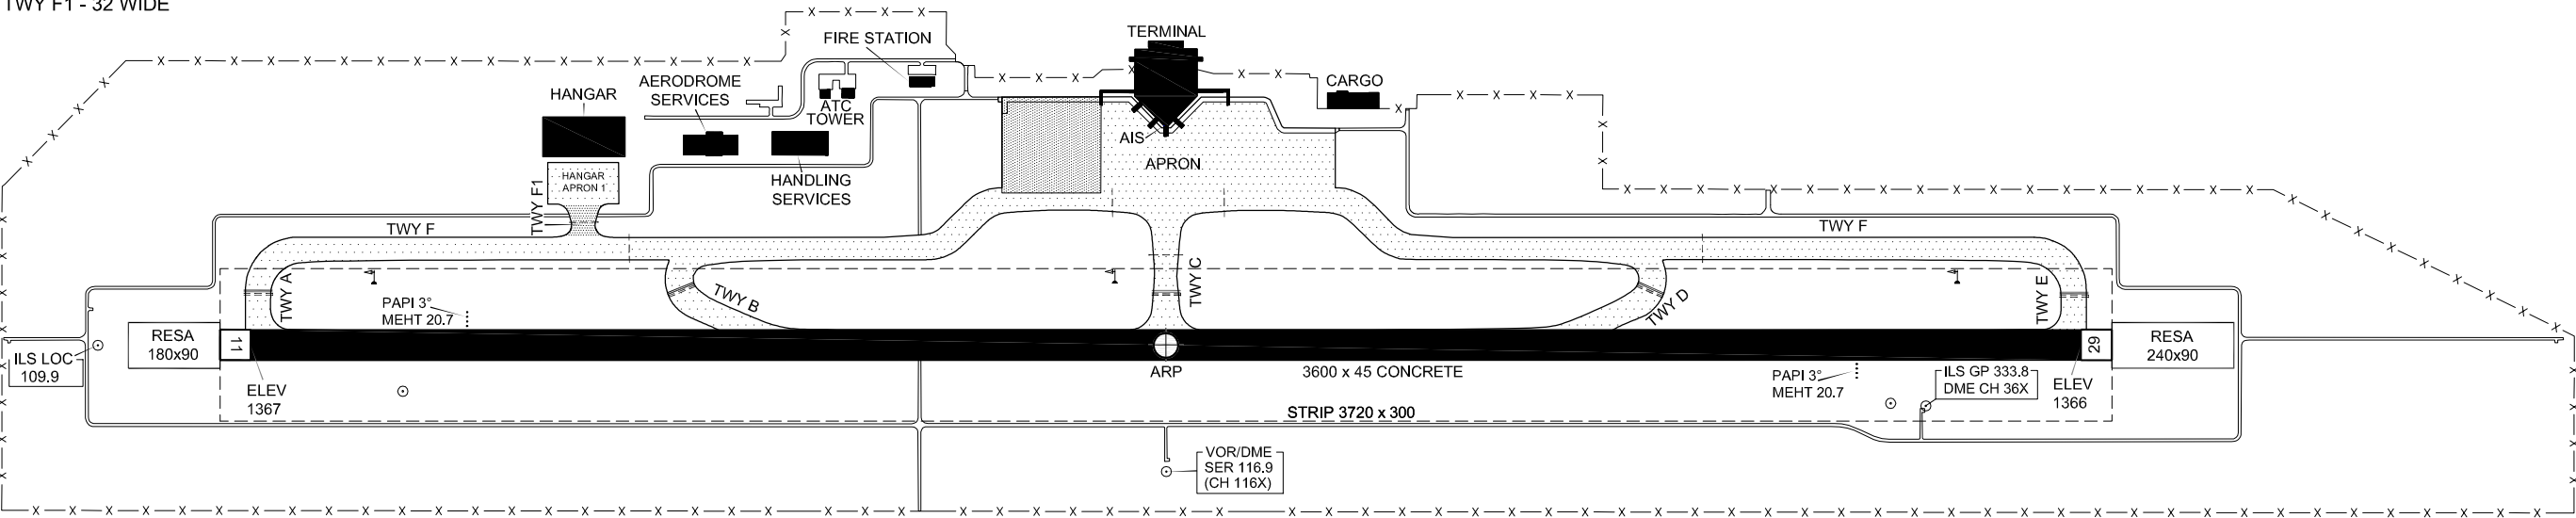

SCALE 1:14000

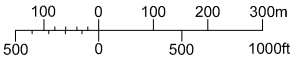

LEGEND	
AERODROME REFERENCE POINT	
ANTENNA, POLE, etc	
WINDSOCK	
RWY-HOLDING POSITION	PATTERN A
	PATTERN B
FENCE	
SECONDARY ROAD	
APRON	CONCRETE
	ASPHALT
BUILDINGS	

CHANGE: BRG strength of RWY 11/29, TWY A, B, C, D, E, F and APN concrete changed; Editorial.