


MARKING AIDS RWY 11/29 AND EXIT TWY

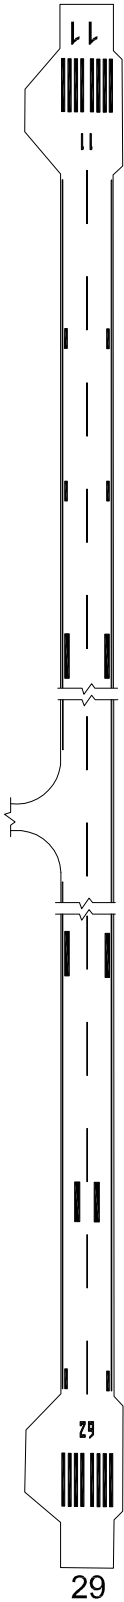

Not to scale

LIGHTING AIDS RWY 11/29 AND EXIT TWY

