



MARKING AIDS RWY 12/30 AND EXIT TWY

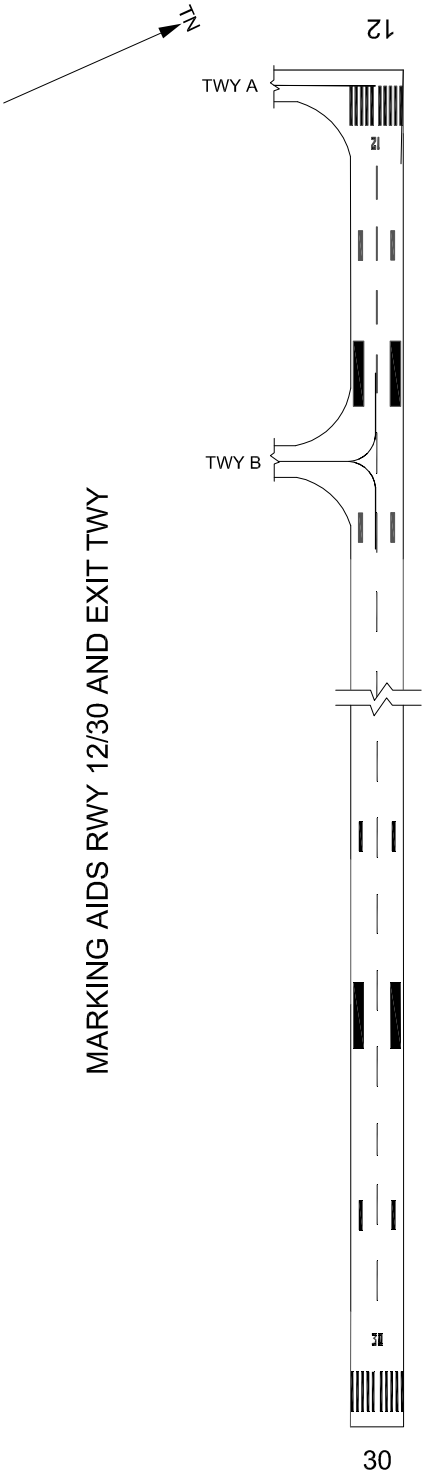

LIGHTING AIDS RWY 12/30 AND EXIT TWY

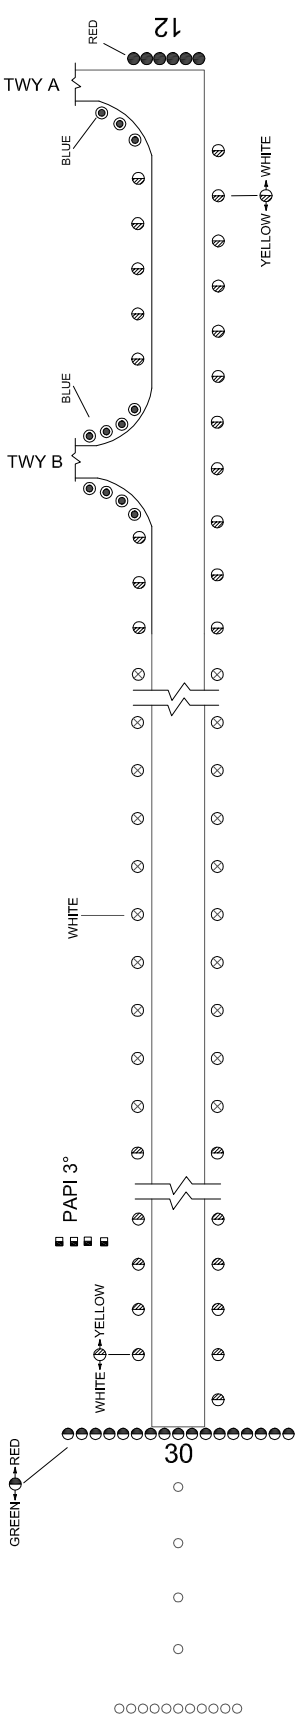

Not to scale

●	GREEN and RED
○	WHITE and YELLOW
⊗	WHITE
●	BLUE
●	RED
■ ■ ■ ■	RED and WHITE