



Not to scale

MARKING AIDS RWY 10/28 AND EXIT TWY

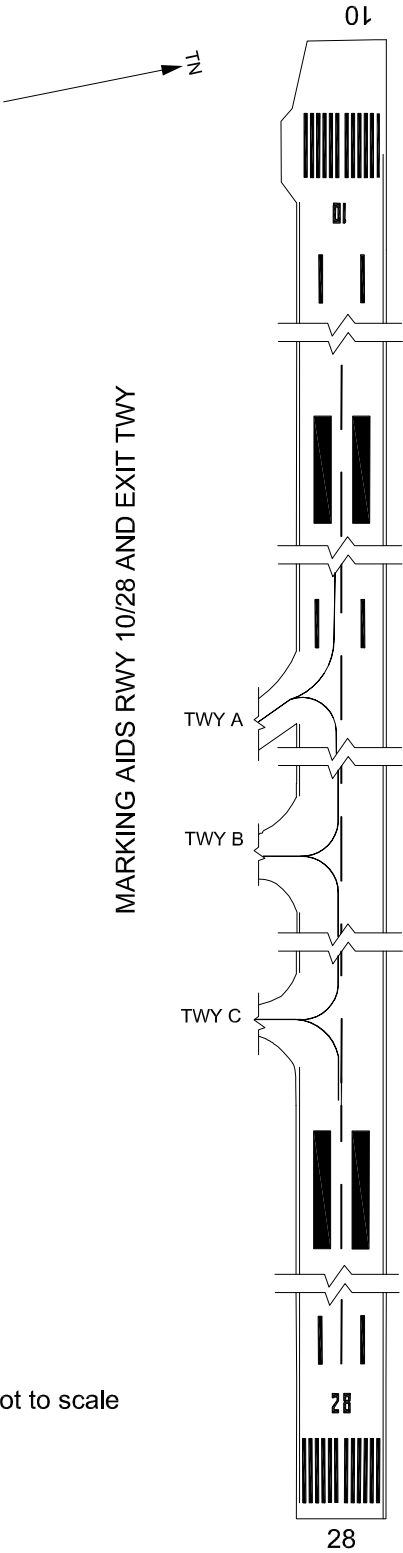

LIGHTING AIDS RWY 10/28 AND EXIT TWY

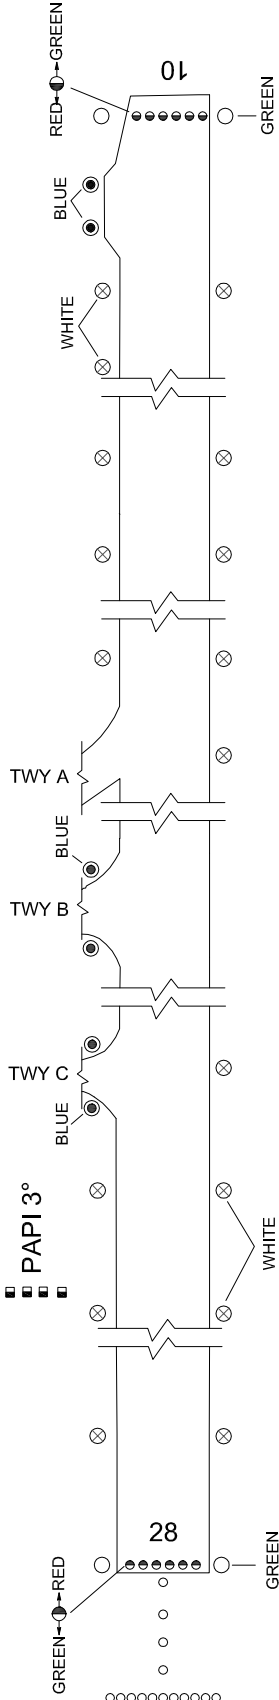

	GREEN and RED
	GREEN
	WHITE
	BLUE
	RED and WHITE