
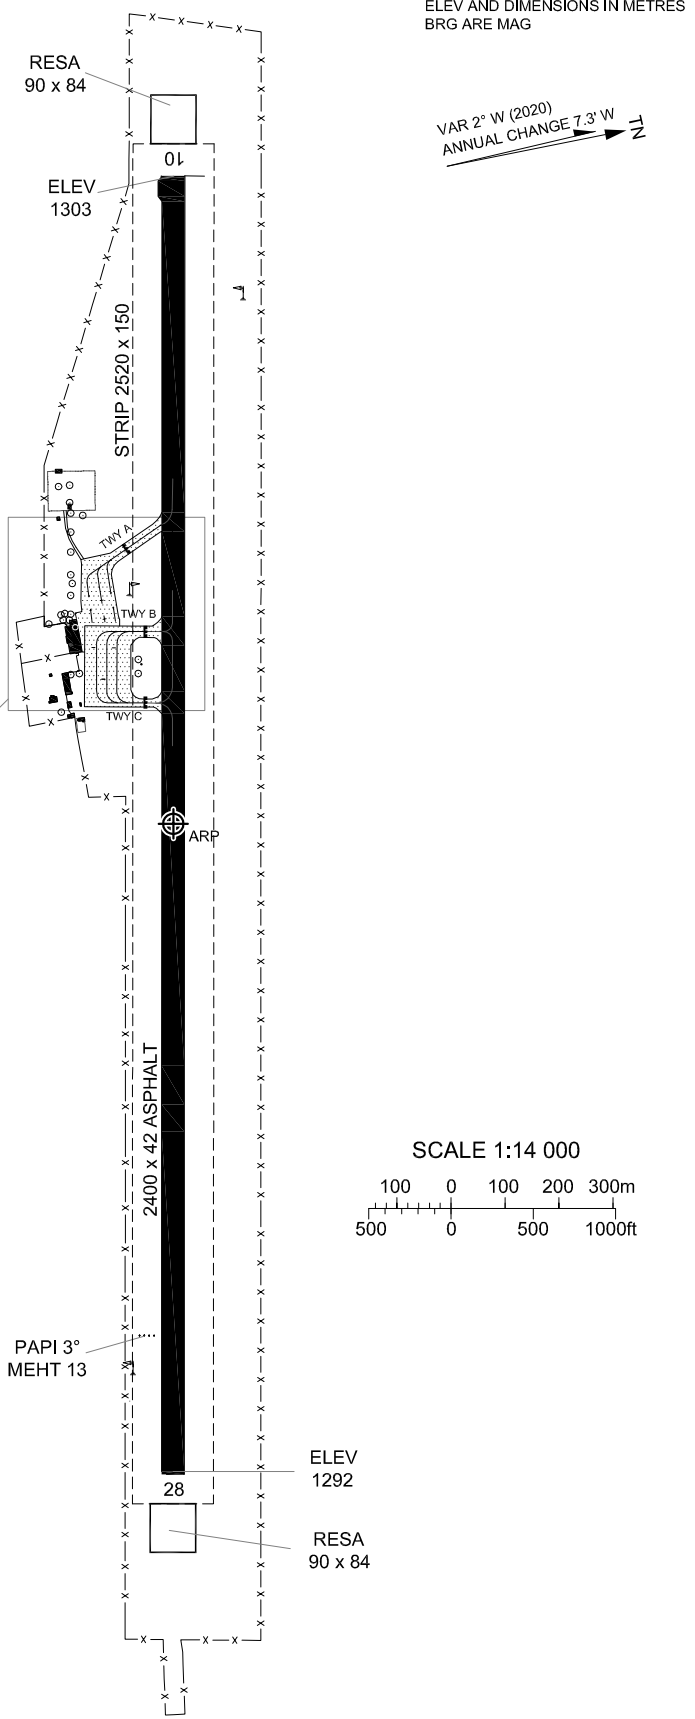


RWY	DIRECTION	THR	BEARING STRENGTH
10	104°	49° 39' 57" 100° 05' 00"	PCN 25/F/A/Y/T
28	284°	49° 39' 40" 100° 06' 57"	
APRON	1 ASPHALT		PCN 35/F/A/Y/T
	2 CONCRETE		PCN 16/R/B/W/T
TAXIWAYS	A ASPHALT		PCN 30/F/A/Y/T
	B ASPHALT		PCN 28/F/B/Y/T
	C ASPHALT		PCN 25/F/A/Y/T

TAXIWAYS A - 16 WIDE
B - 21 WIDE
C - 15 WIDE

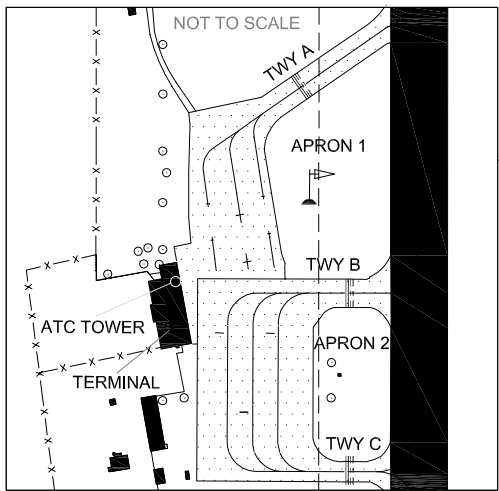

LEGEND	
AERODROME REFERENCE POINT	
WIND SOCK	
ANTENNA, POLE, etc	
FENCE	
RUNWAY-HOLDING POSITION	PATTERN A
BUILDINGS	

CHANGE: ELEV of AD and THR 10 changed; Editorial.