

**AIRCRAFT PARKING/DOCKING CHART-ICAO**

**APRON ELEV 1369**

**TWR 129**

**ULANBAATAR/Chinggis Khan (ZMCK)**



TWY C AND F	23	BEARING STRENGTH
APRON CONCRETE		PCN 86/R/B/X/T
APRON ASPHALT		PCN 21/F/C/V/T

ELEV AND DIMENSIONS IN METRES

VAR 5° W (2020)  
ANNUAL CHANGE 7.5° W

LEGEND	
●	POINT LIGHT
⊙	ANTENNA, POLE, etc
1	ACFT STAND NUMBER
■	GUIDANCE TO THE ACFT STAND
---	TWY GUIDANCE LINES
---	APRON SAFETY LINE
---	FENCE
---	SECONDARY ROAD
▨	APRON SAFETY AREA
■	BUILDINGS

SCALE 1:3200

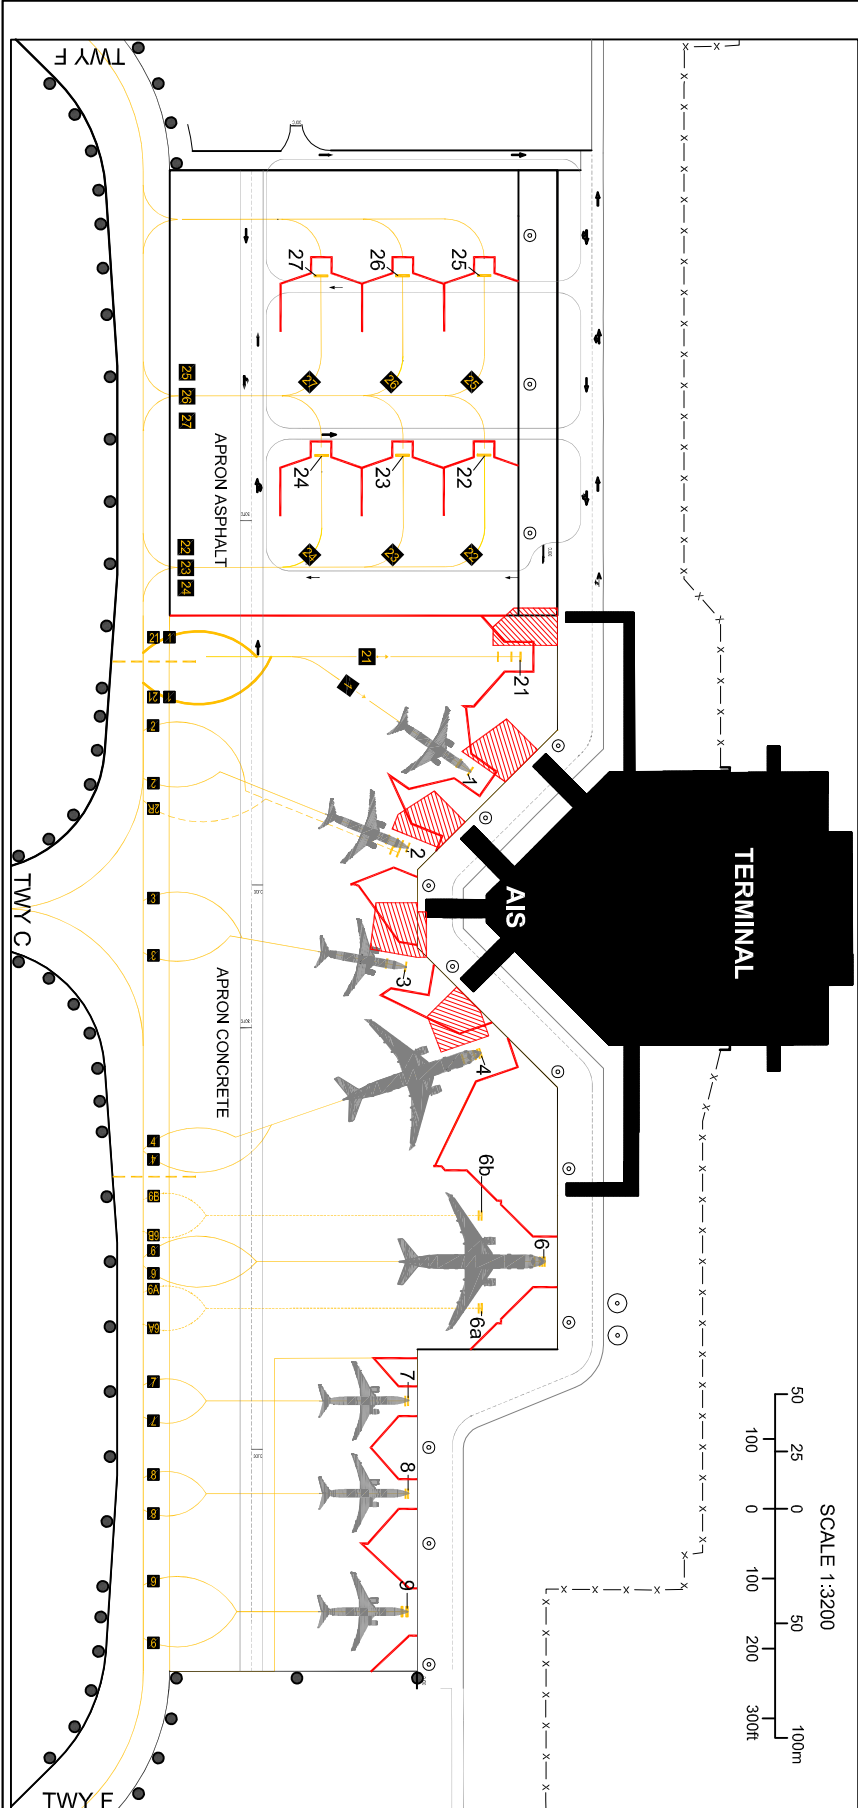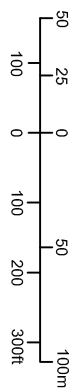

CHANGE: OBST added.