

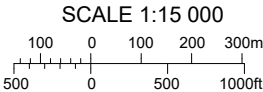


RWY	DIRECTION	THR	BEARING STRENGTH
11	107°	43° 36' 40" 104° 21' 15"	PCN 18/F/B/Y/T
29	287°	43° 36' 24" 104° 22' 51"	
TWY A ASPHALT			
APRON			PCN 26/R/B/W/T

TWY A - 15 WIDE

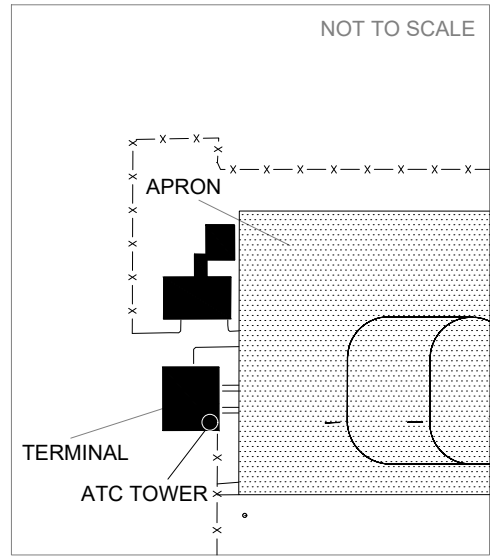

LEGEND	
AERODROME REFERENCE POINT	
ANTENNA, POLE, etc	
WIND SOCK	
FENCE	- x - x -
BUILDINGS	

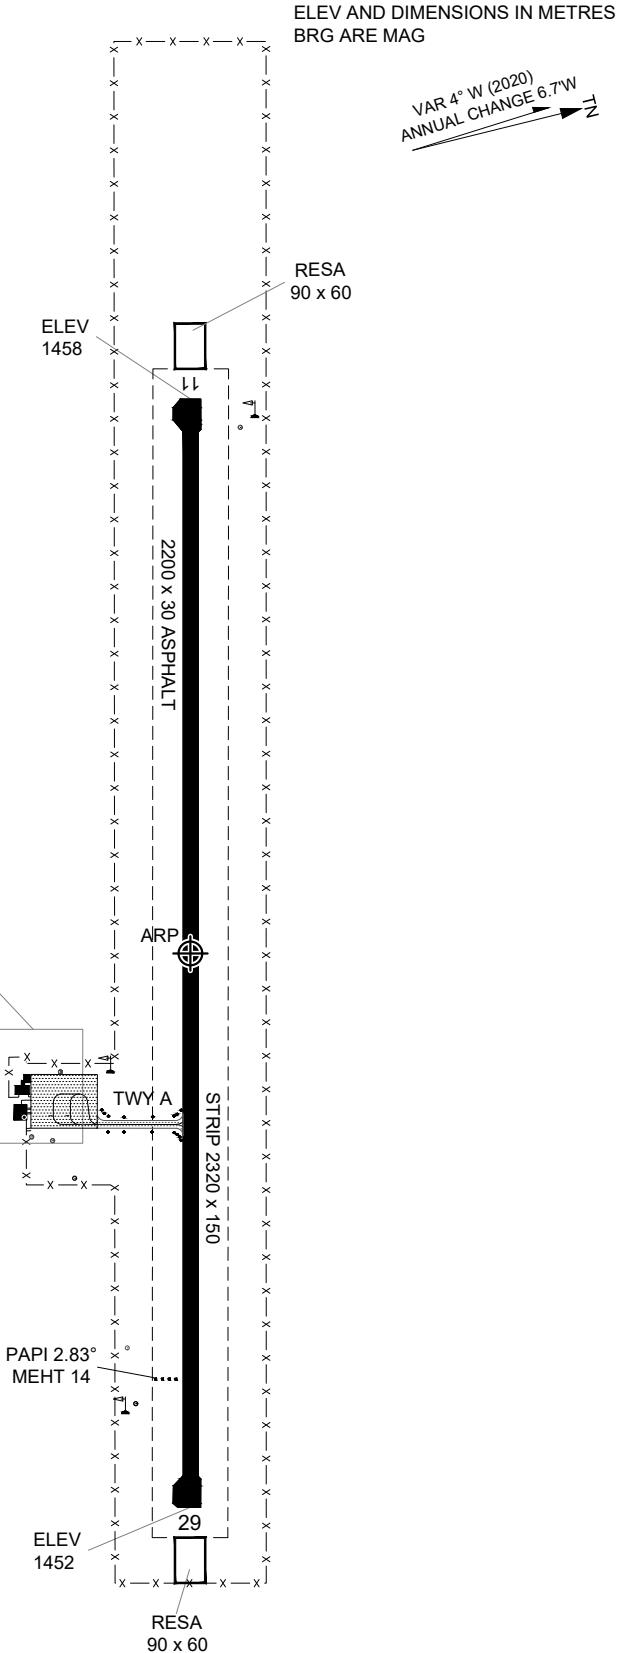

CHANGE: Annual change and APN bearing strength added; VAR updated; Coordinate of ARP and THR 11/28, designator, width, bearing strength of TWY, Strip and RESA changed; SWY and CWY withdrawn; Editorial.