



RWY	DIRECTION	THR	BEARING STRENGTH
16	164°	47° 43' 21" 096° 31' 07"	PCN 22/F/A/Y/U
34	344°	47° 41' 52" 096° 31' 45"	
TWY A			
APRON			PCN 24/R/A/Y/U


TWY A - 15 WIDE

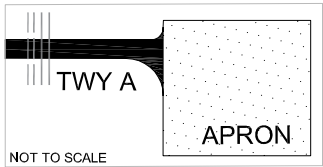

SCALE 1:17 500

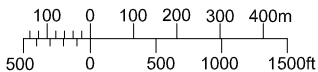

LEGEND	
AERODROME REFERENCE POINT	
WIND SOCK	
RUNWAY-HOLDING POSITION	
FENCE	
BUILDINGS	

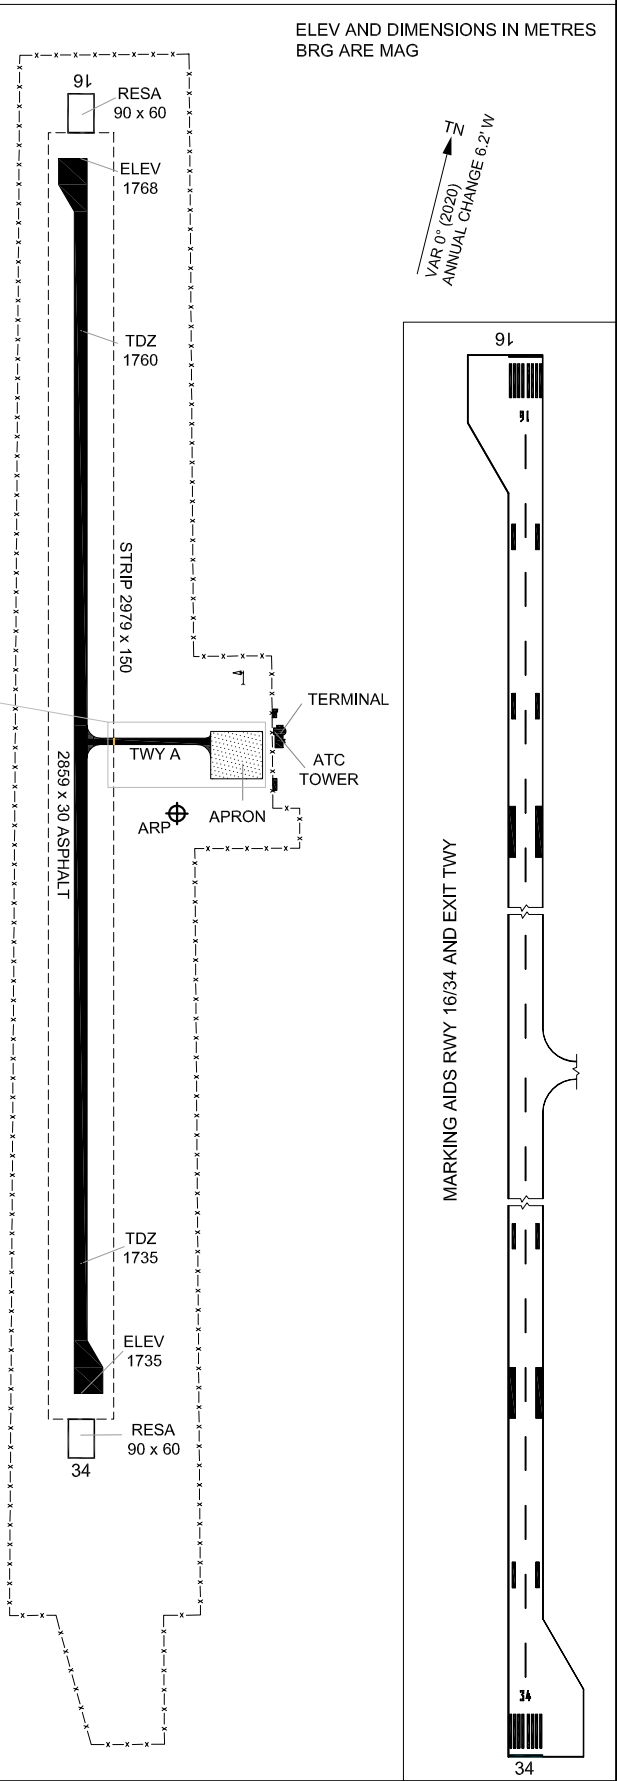

MARKING AIDS RWY 16/34 AND EXIT TWY