

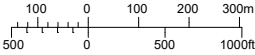


UVS/DEGLII TSAGAAN (ZMUG)



TWY A - 18 WIDE

 

LEGEND	
AERODROME REFERENCE POINT	
POINT LIGHT	
ANTENNA, POLE, etc	
GUIDANCE TO THE ACFT STAND	
WIND SOCK	
FENCE	
BUILDINGS	

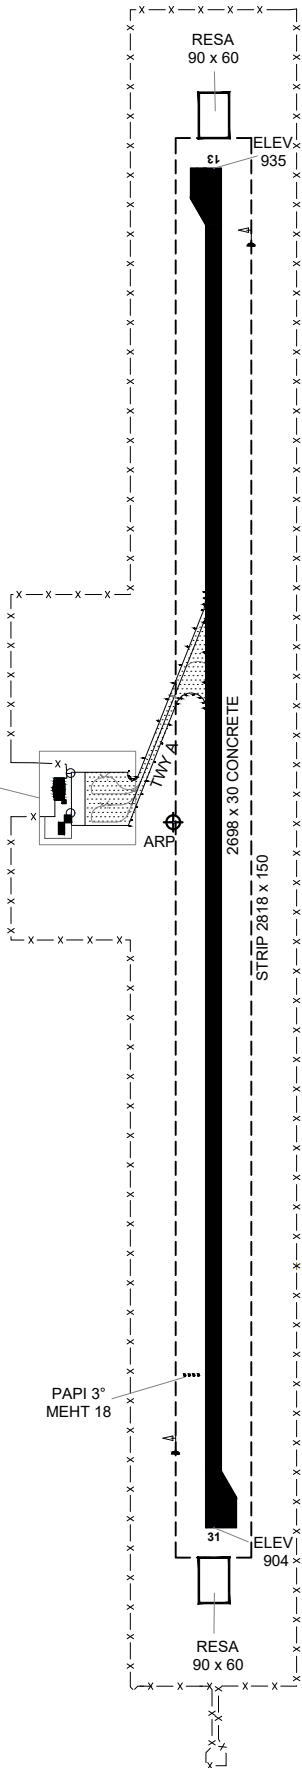

ELEV AND DIMENSIONS IN METRES
BRG ARE MAG

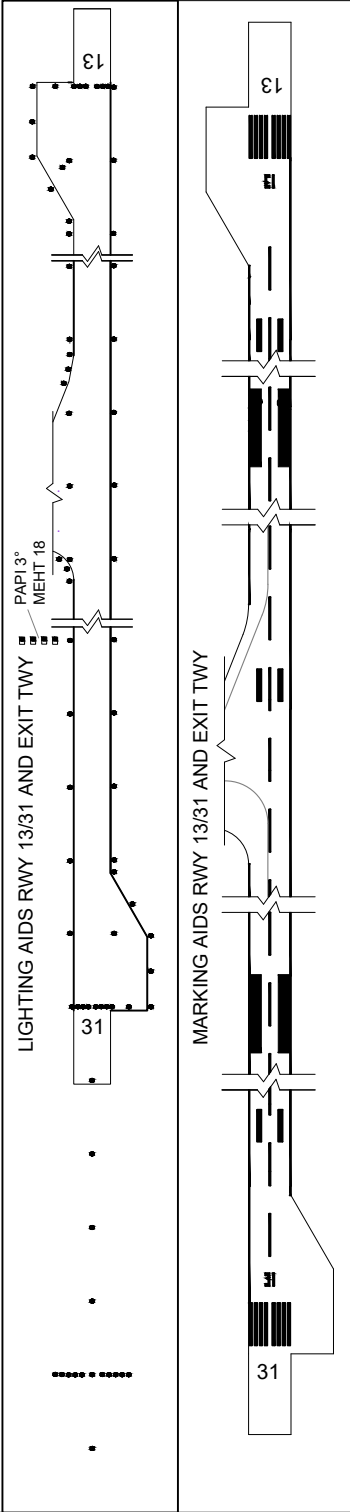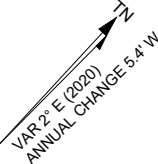

CHANGE: VAR and annual change updated; Bearing strength of RWY, APN and TWY, TWY designator and RWY direction changed; SWY and CWY withdrawn; Editorial.