

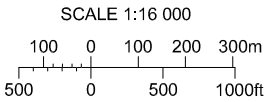


RWY	DIRECTION	THR	BEARING STRENGTH
16	155°	47° 57' 57" 091° 37' 11"	PCN 44/F/A/X/T
34	335°	47° 56' 32" 091° 38' 04"	
TWY A			PCN 45/F/A/X/T
APRON			PCN 44/F/A/X/T

TWY A - 23 WIDE

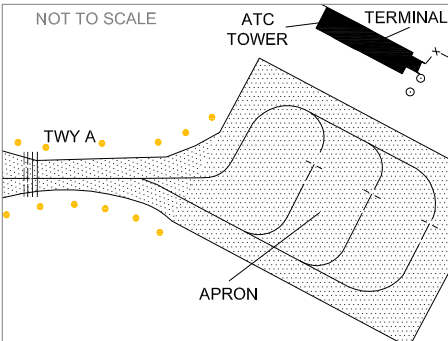

LEGEND	
AERODROME REFERENCE POINT	
POINT LIGHT	
TWY EDGE MARKER	
WIND SOCK	
ANTENNA, POLE, etc	
RUNWAY-HOLDING POSITION	
FENCE	- x - x -
BUILDINGS	

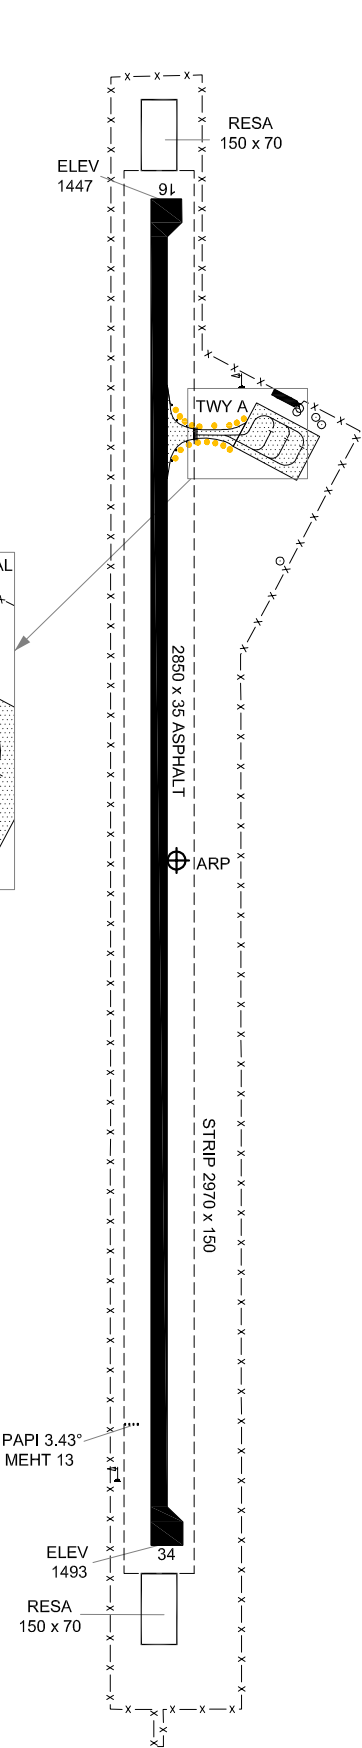

ELEV AND DIMENSIONS IN METRES
BRG ARE MAG

VAR 2° E (2020)
ANNUAL CHANGE 4.9° W