

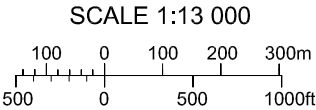
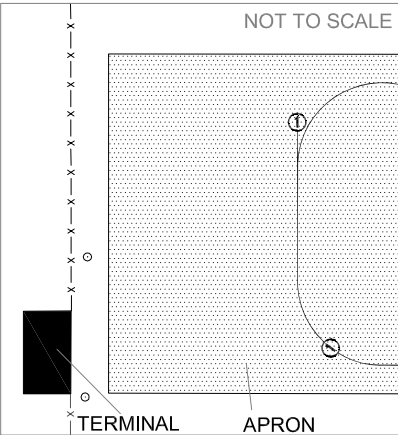


RWY	DIRECTION	THR	BEARING STRENGTH
15	148°	43° 46' 56" 105° 34' 13"	CBR 68
33	328°	43° 45' 54" 105° 35' 14"	
TWY 1			CBR 57

TWY 1 - 15 WIDE

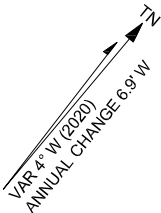

LEGEND	
AERODROME REFERENCE POINT	
POINT LIGHT	
ANTENNA, POLE, etc	
RWY EDGE MARKER	
THR MARKER AND RWY MIDPOINT MARKER	
TWY EDGE MARKER	
LANDING DIRECTION INDICATOR	
WIND SOCK	
FENCE	
BUILDINGS	

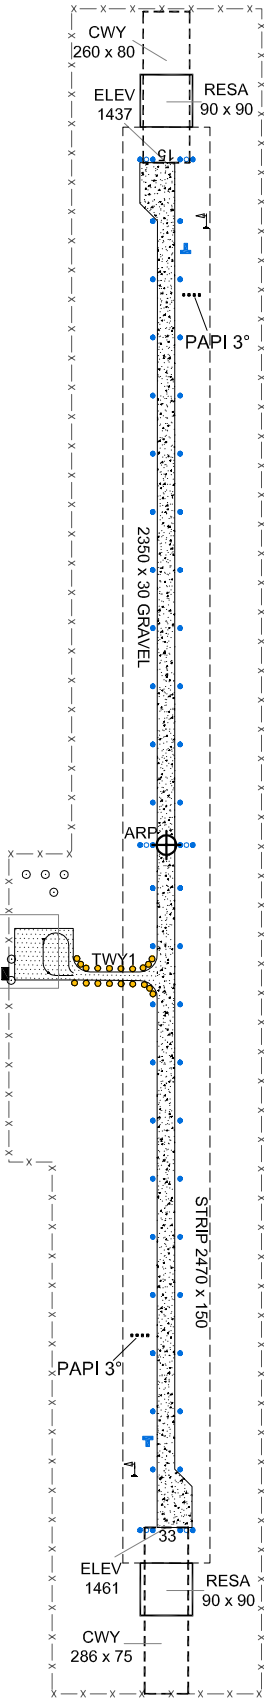

ELEV AND DIMENSIONS IN METRES
BRG ARE MAG

