

AIRCRAFT PARKING/DOCKING CHART-ICAO

APRON ELEV 1369

TWR 129

ULANBAATAR/Chinggis Khaan (ZMCK)



WIDTH	BEARING STRENGTH
TWY C AND F 23	PCN 86/R/B/X/T
APRON CONCRETE	PCN 21/F/C/Y/T
APRON ASPHALT	

ELEV AND DIMENSIONS IN METRES

VAR 5° W (2020)
ANNUAL CHANGE 7.5 W

LEGEND	
●	POINT LIGHT
⊙	ANTENNA, POLE, etc
1	ACFT STAND NUMBER
■	GUIDANCE TO THE ACFT STAND
—	TWY GUIDANCE LINES
—	APRON SAFETY LINE
—	FENCE
—	SECONDARY ROAD
▨	APRON SAFETY AREA
■	BUILDINGS

SCALE 1:3200

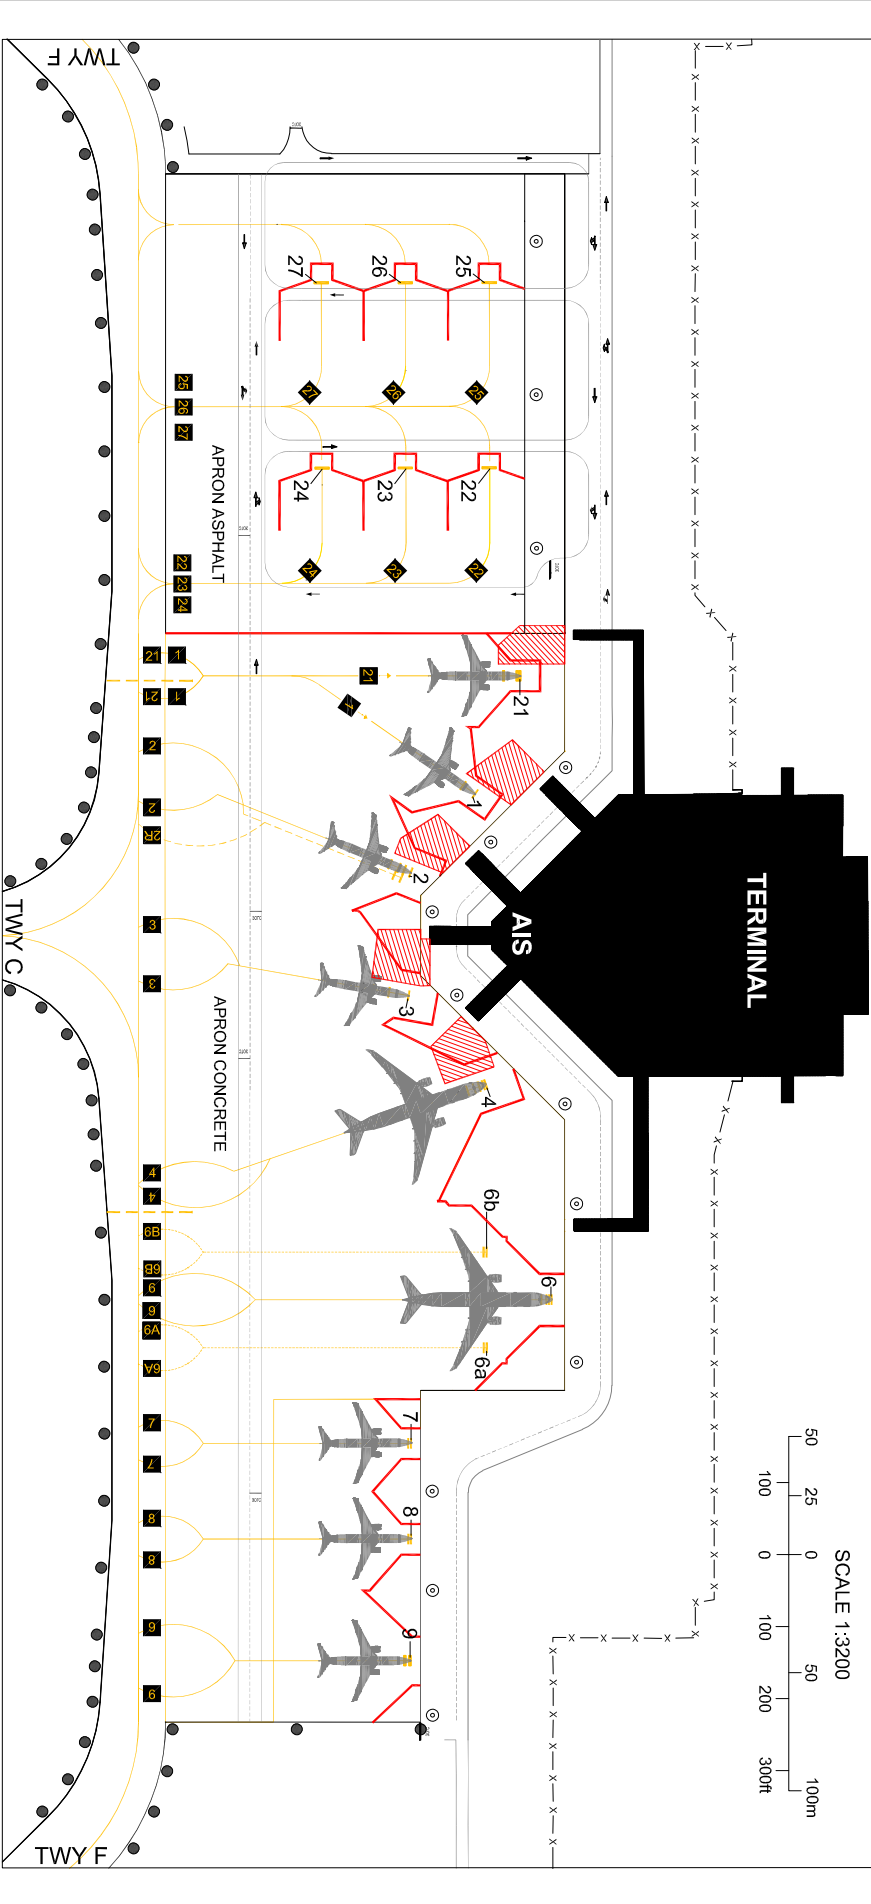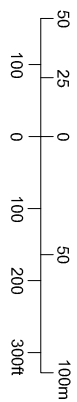

CHANGE: Name changed.